




1 TYP. WALL SECTION
 A1.00 SCALE: 3/4" = 1'-0"

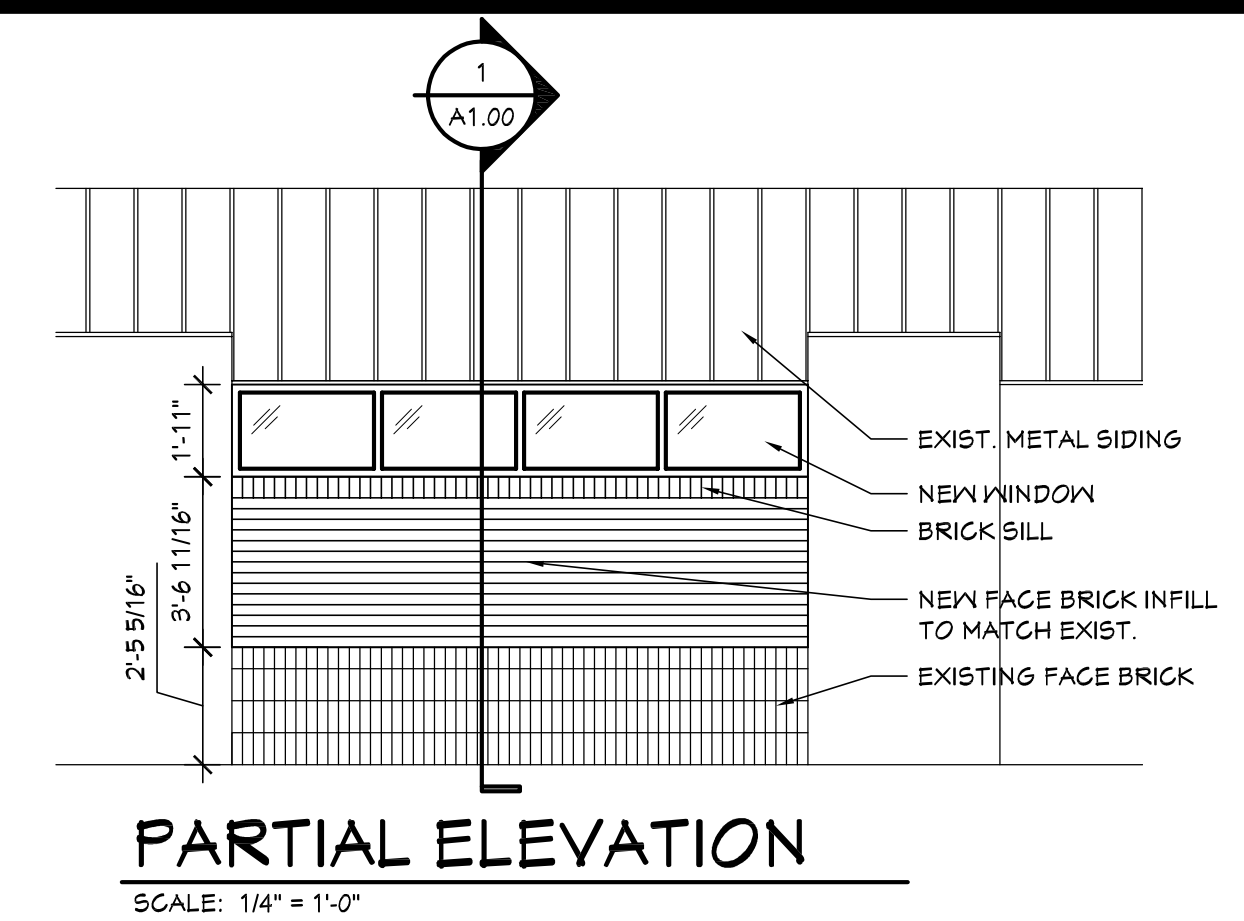

PARTIAL ELEVATION
 SCALE: 1/4" = 1'-0"

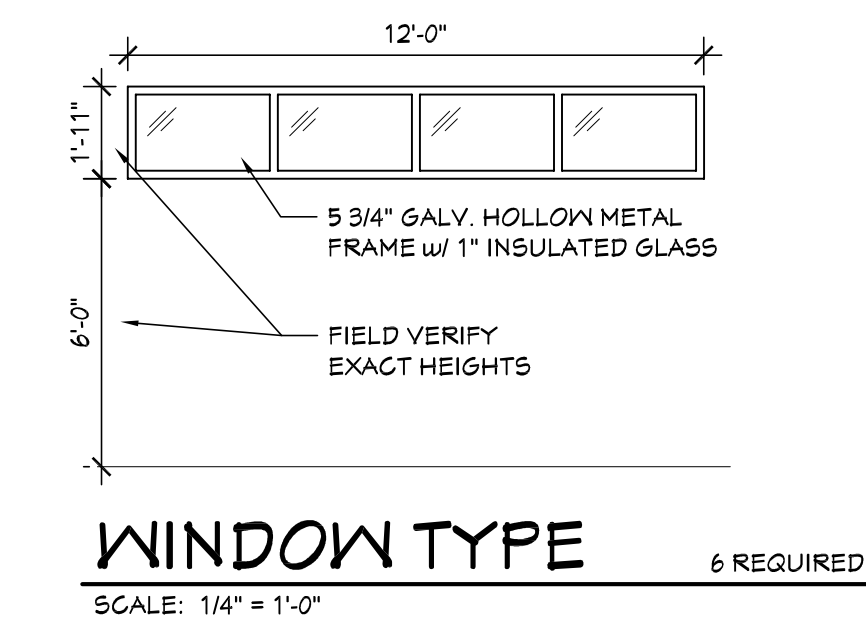

WINDOW TYPE
 SCALE: 1/4" = 1'-0"

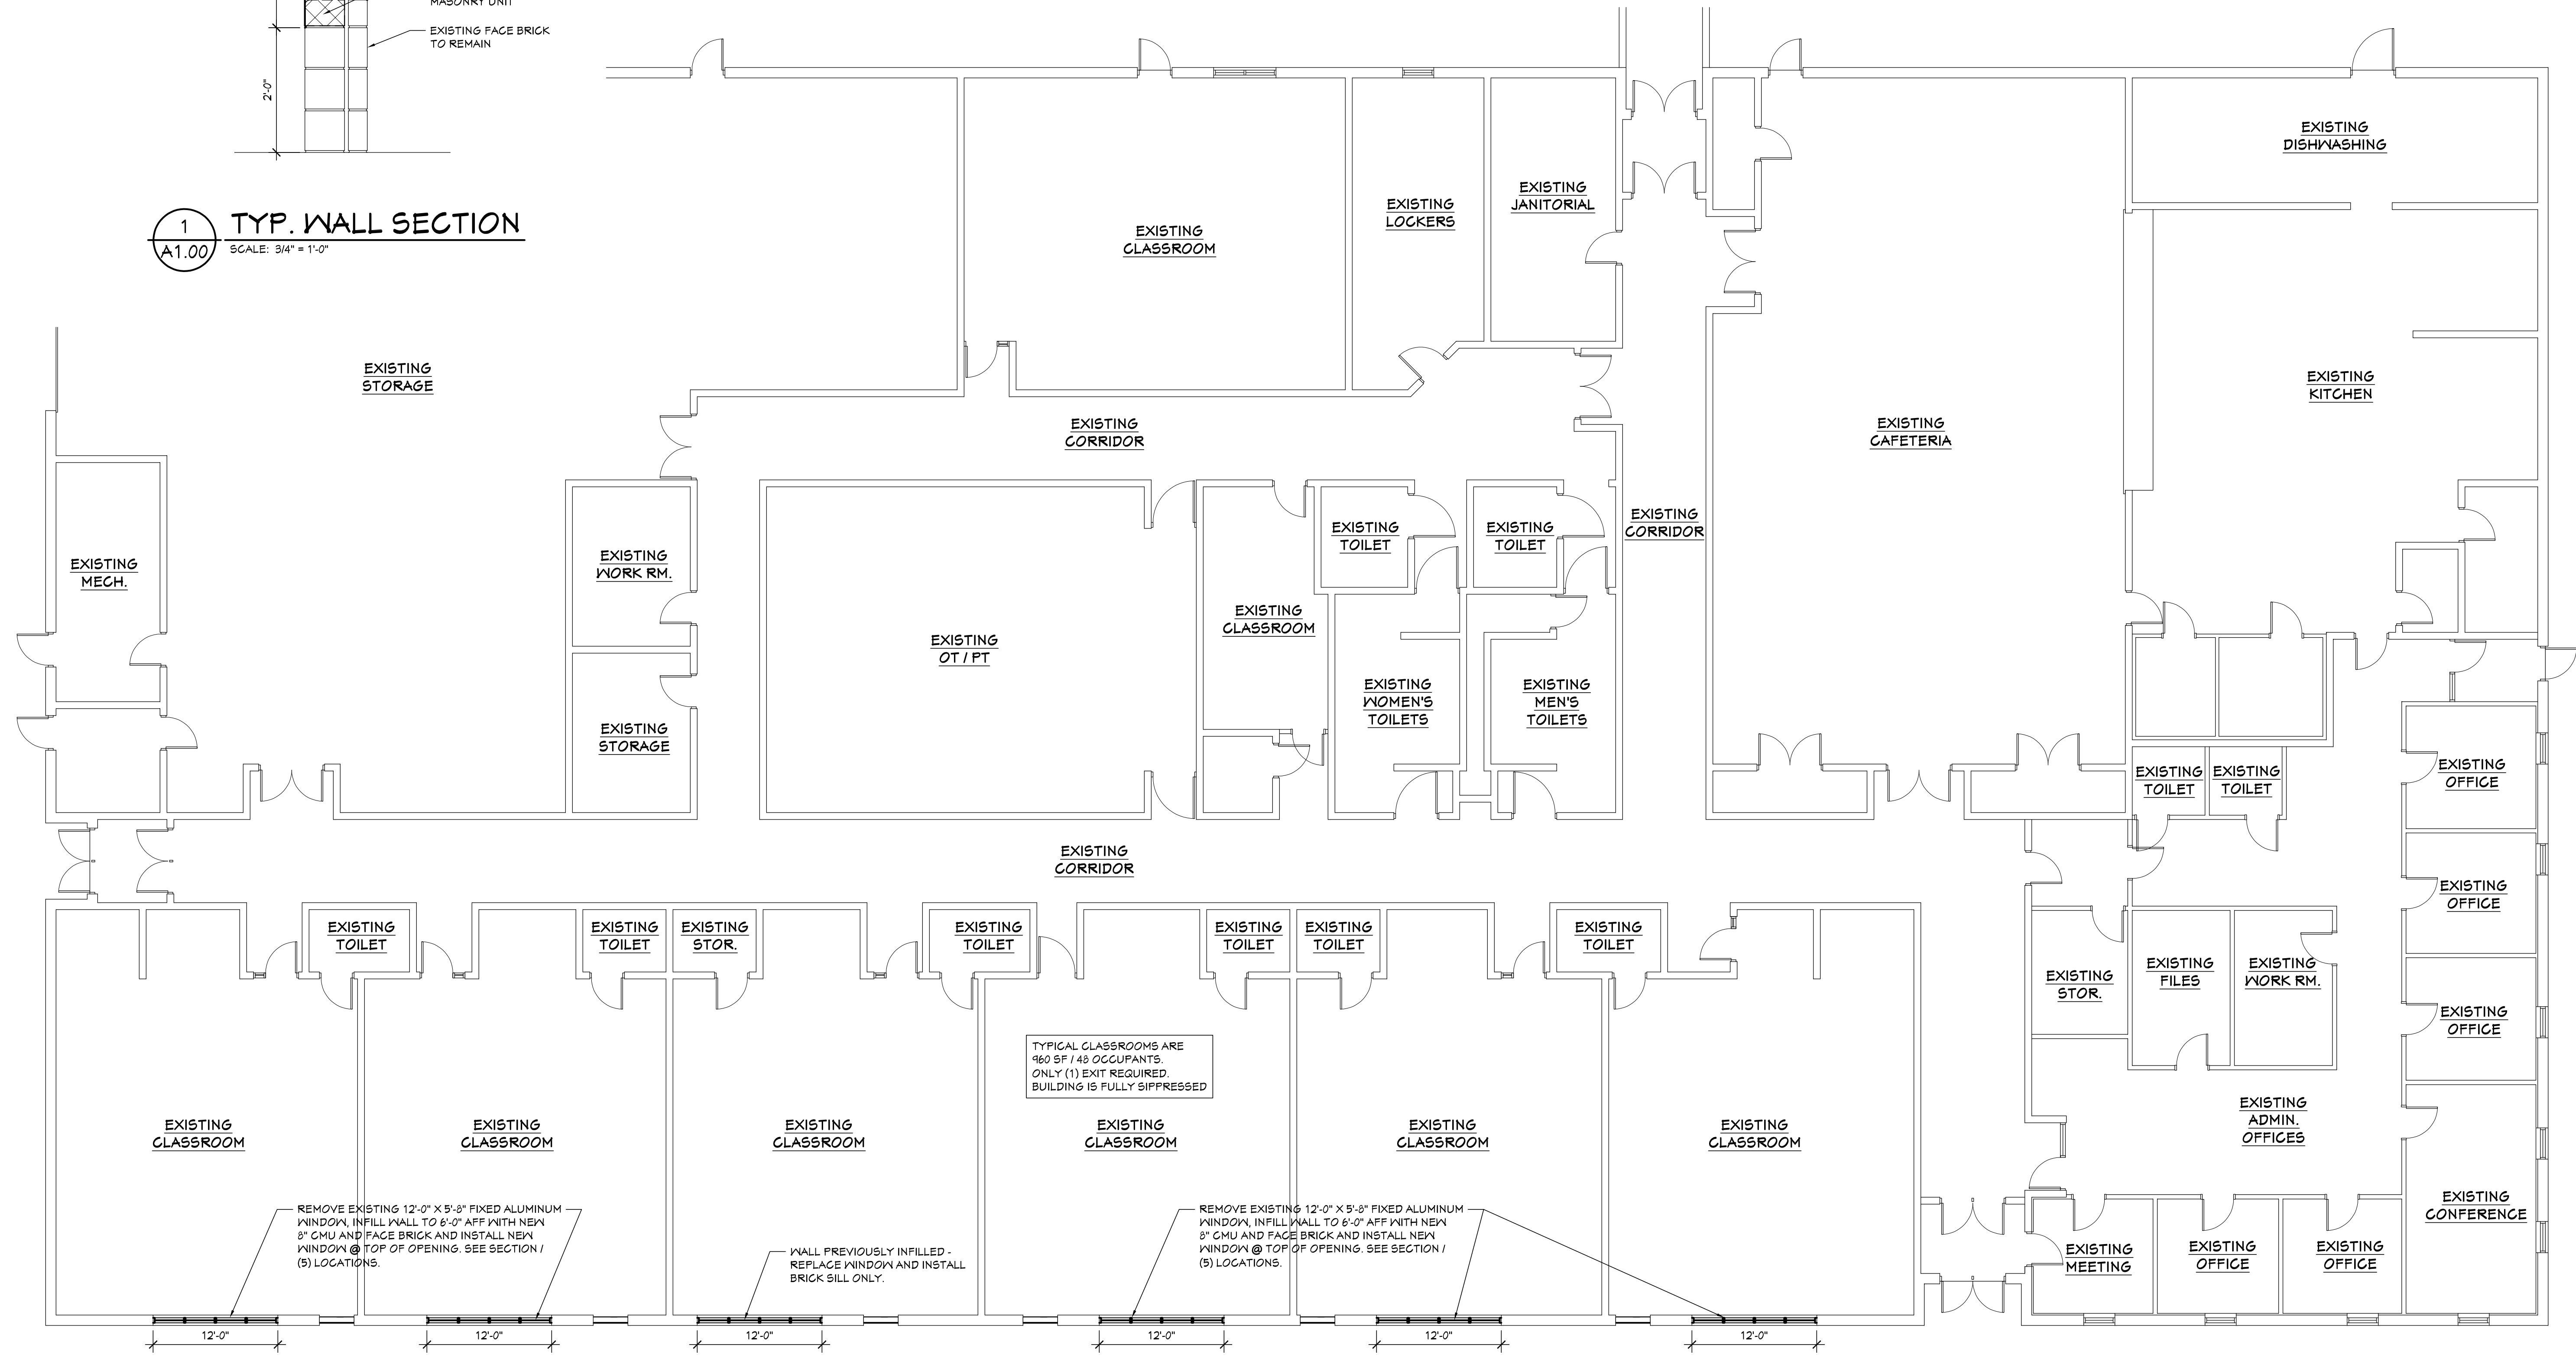

OVERALL FLOOR PLAN
 SCALE: 1/8" = 1'-0"

PROJECT #	1380-23
ISSUANCES	
BIDDING & PERMITS	6.30.2023
REVISIONS	
DRAWN BY	AMM
SHEET TITLE	OVERALL FLOOR PLAN, WINDOW SCHEDULE & WALL SECTION
SHEET NO.	A1.00

6/30/2023 2:34 PM Z:\PROJ\EC\1380-23 MAISD - LLC window replacements\3-Drawing\1380-23A101.LLC.dwg